



Profile Detail 32/1000 Profile Roof & Wall (With Ribs)

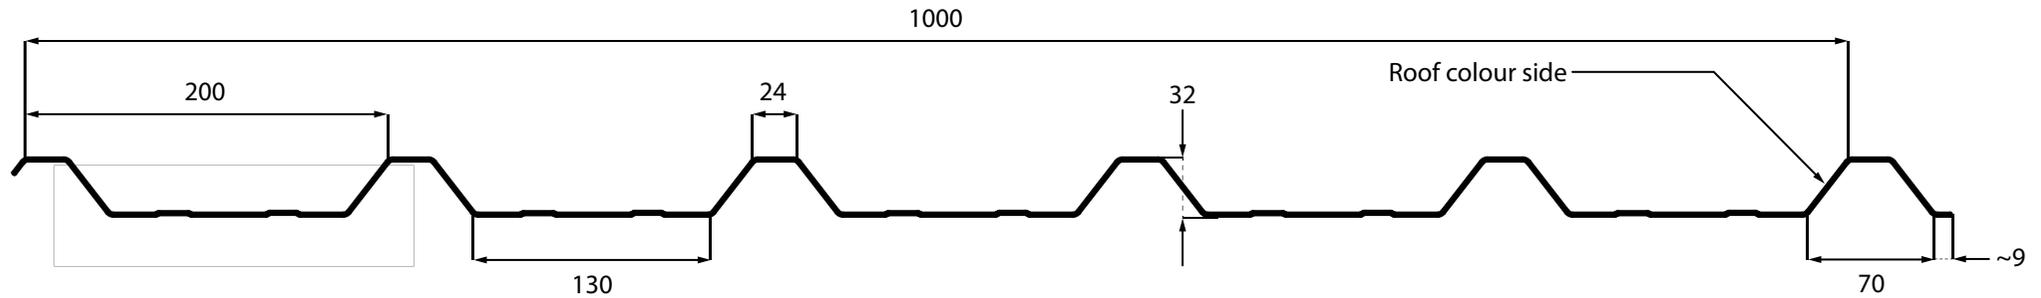

Configuration: Forward / Over Purlin



Configuration: Reverse / Under Purlin

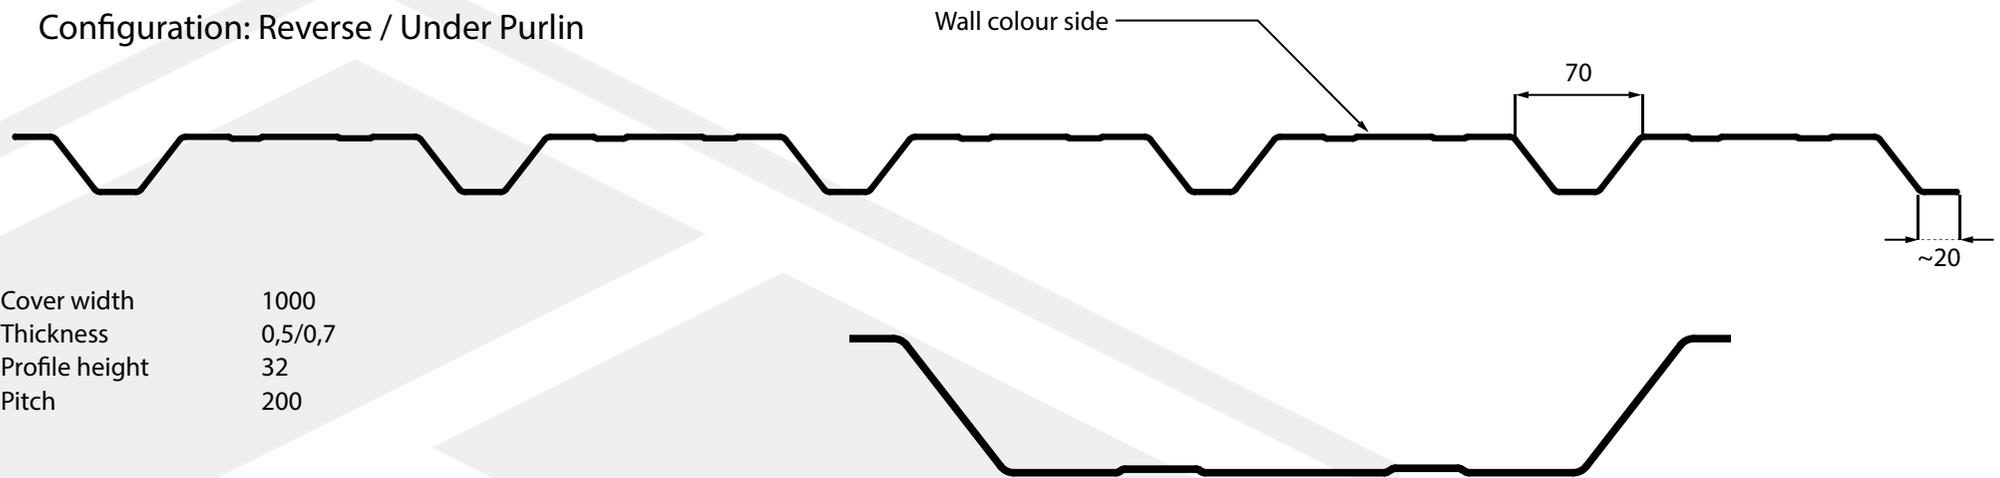

Cover width	1000
Thickness	0,5/0,7
Profile height	32
Pitch	200

Tel: +44 (0)1934 641446
 sales@briarwoodproducts.co.uk
 www.briarwoodproducts.co.uk

